


FIRST FLOOR

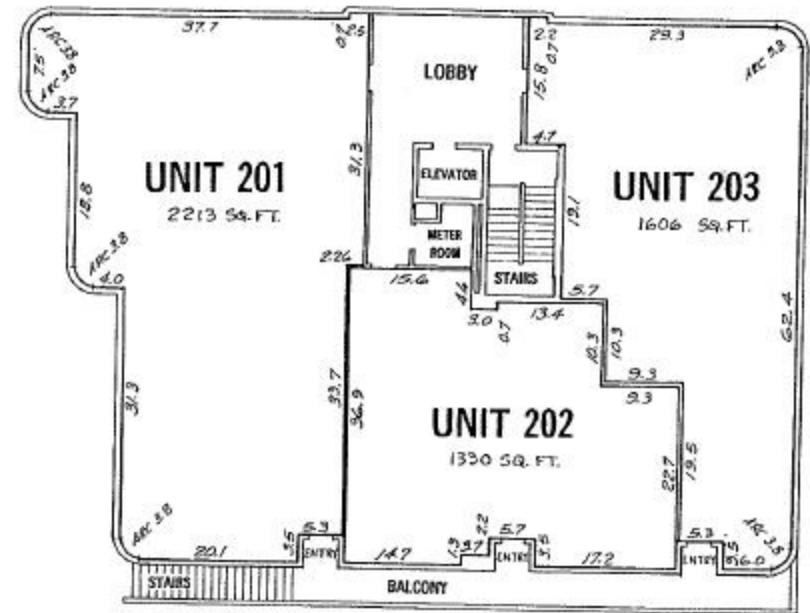

SECOND FLOOR

FIRST FLOOR ELEVATION 9.50' N.G.V.D.  
 FIRST FLOOR CEILING ELEVATION 21.50' N.G.V.D.  
 SECOND FLOOR ELEVATION 22.00' N.G.V.D.  
 SECOND FLOOR CEILING ELEVATION 35.50' N.G.V.D.

NOTES:

1. Unit dimensions are along inside walls and taken to the nearest 0.1 foot.
2. Interior Wall widths are 0.45'  
Exterior Wall widths and Elevator Stairway core wall widths are 0.7'.
3. All elevations shown are based on N.G.V.D.
4. For all other information refer to the Declaration of Condominium.

ARC BUILDING  
 CONDOMINIUM  
 ASSOCIATION

NO.	DATE	REVISION DESCRIPTION	BY



DAVIS ASSOCIATES, INC.

Consulting Civil and Mechanical Engineers - Land Surveyors - Land Development Consultants - Planners  
 201 S.W. 10TH TERRACE, SUITE 1024 CORPORALE BEACH FL 33441  
 PHONE (305) 391-8122 FAX (305) 438-9722

SCALE AS SHOWN  
 DRAWN BY J.A.  
 DATE 12/30/95  
 JOB NO.  
 F.A. INC.  
 FILE  
 SHEET NO. 2

BK27561P60598